


# MASSACHUSETTS TURNPIKE

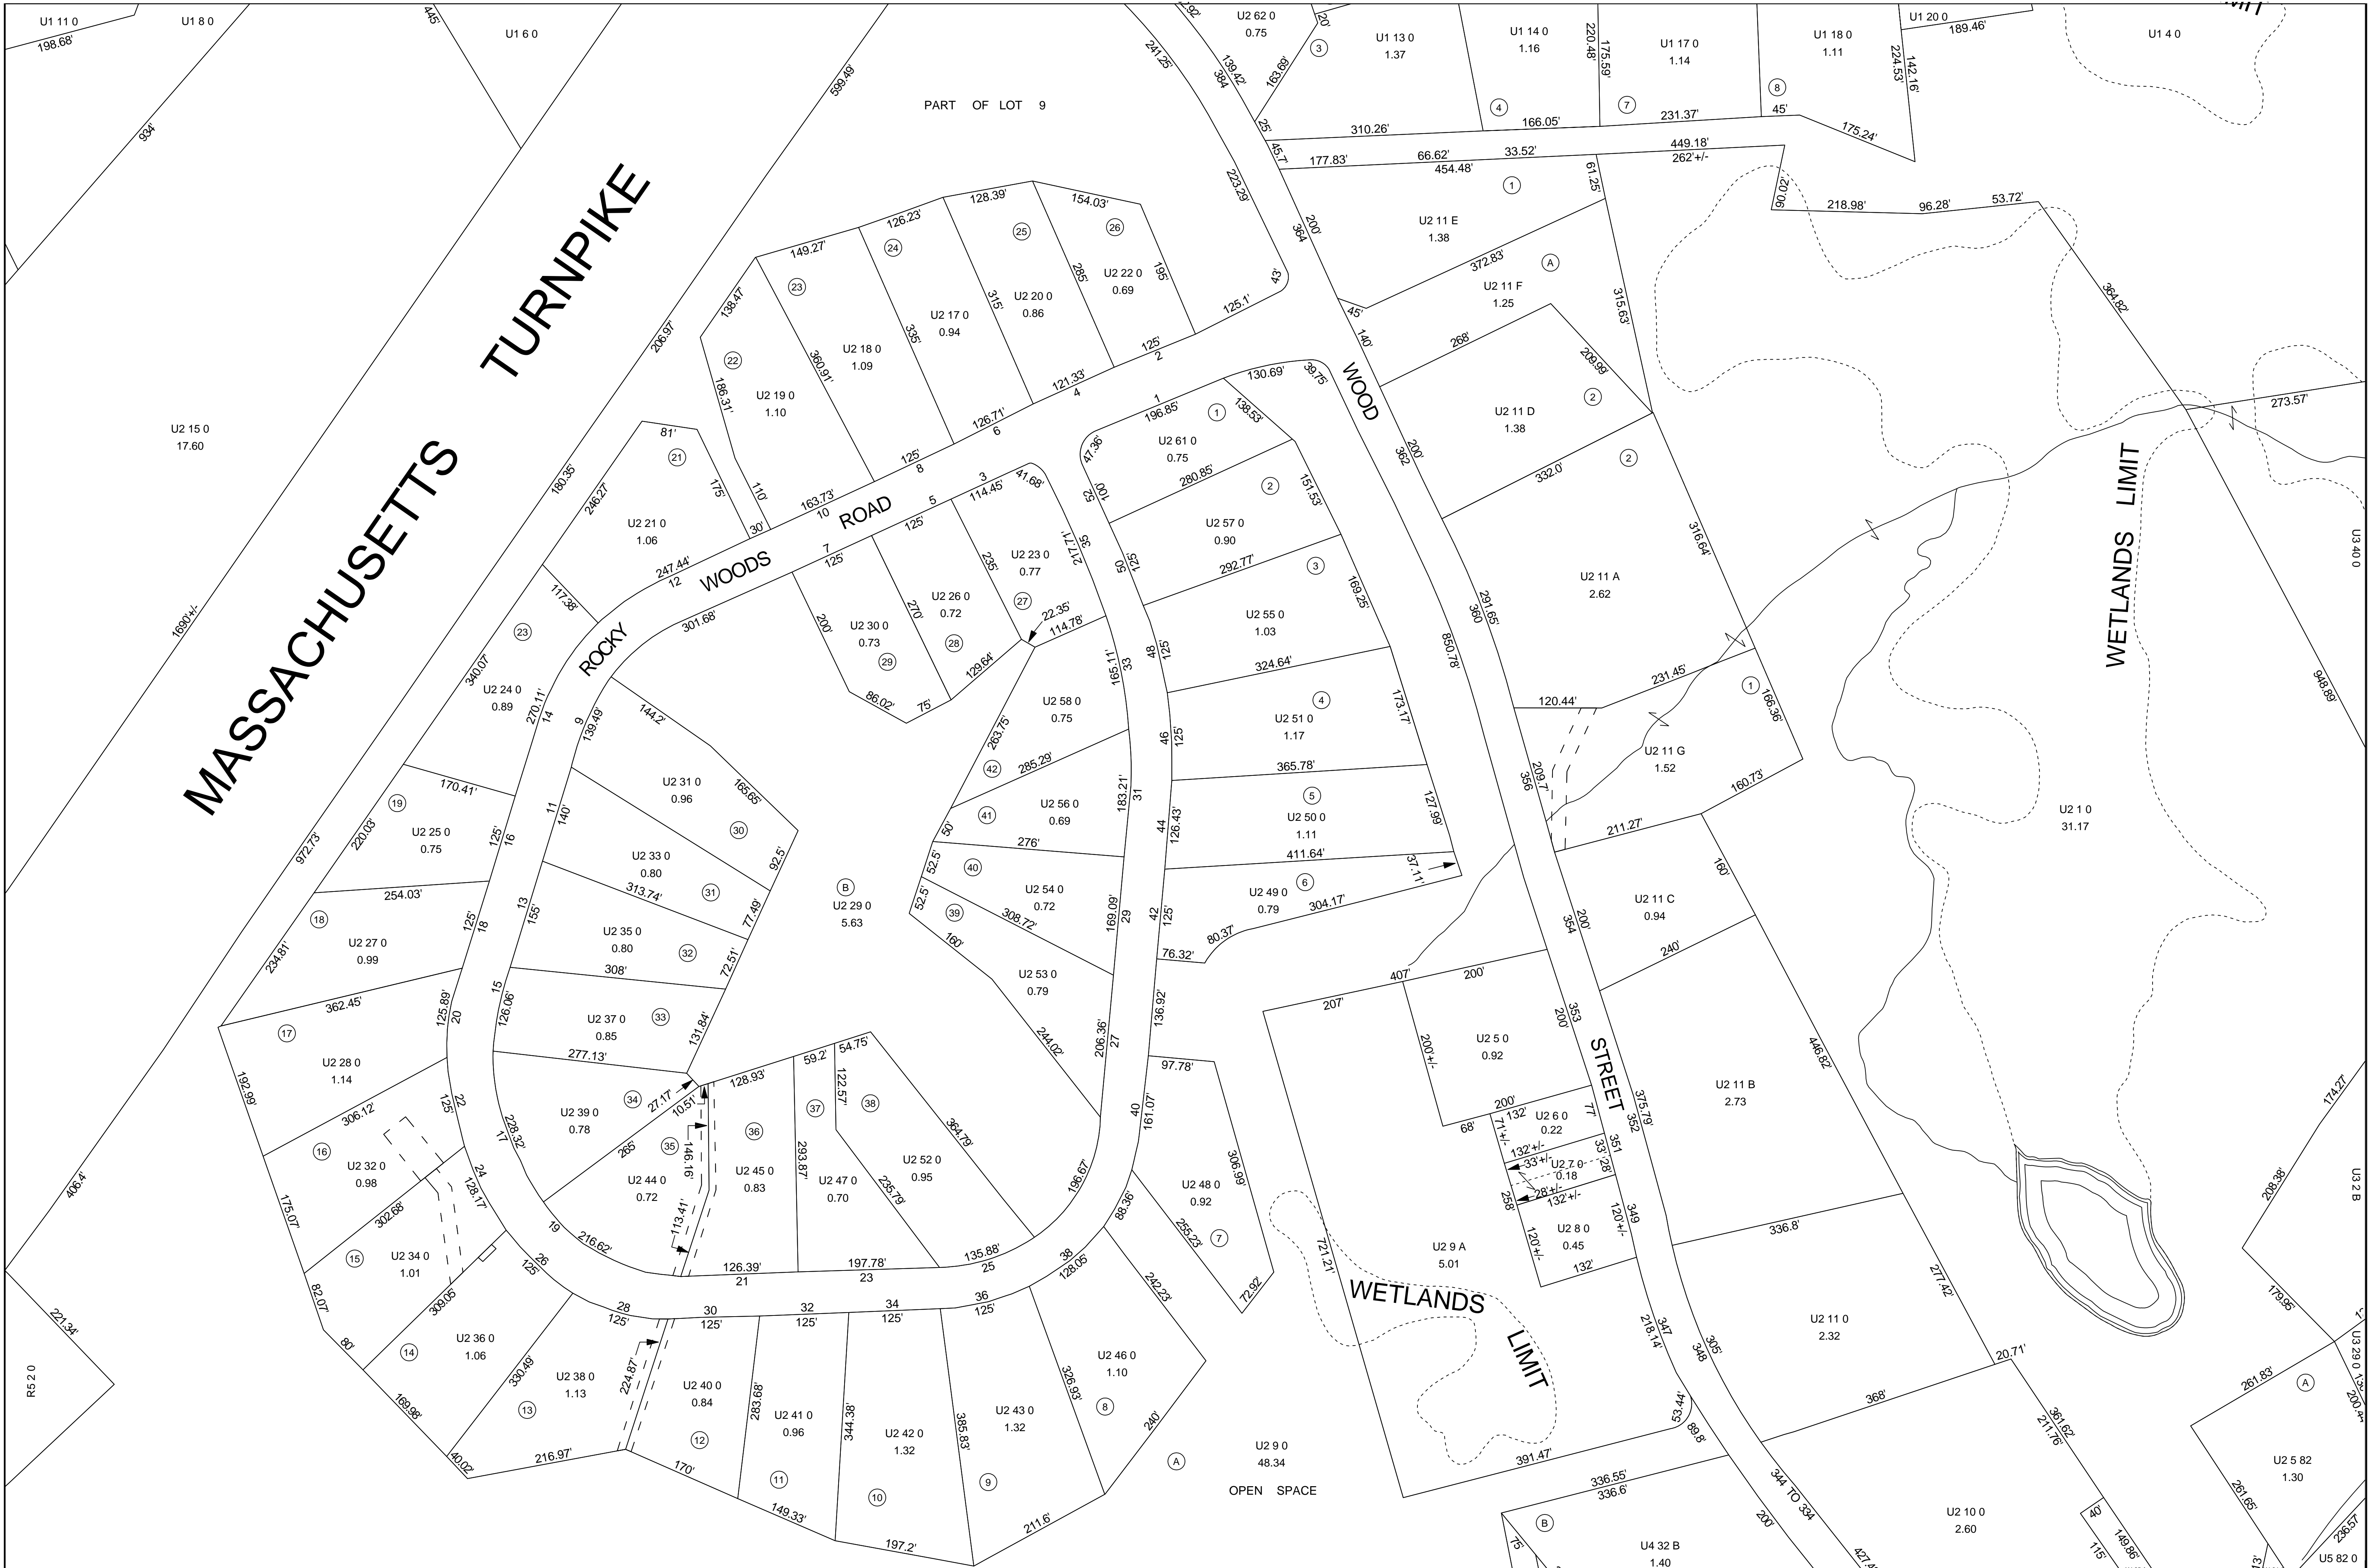


REVISED TO JANUARY 1, 2006  
 BY  
 COMPU-LINKS, INC.  
 www.compu-links.com

**NOTE**  
 THE AREAS, BOUNDARIES AND DIMENSIONS SHOWN ON THIS TAX MAP ARE DERIVED FROM AERIAL PHOTOGRAPHS, GROUND SURVEYS AND RECORDED PLANS, MAPS, DEEDS AND WILLS AND ARE TO BE USED FOR TAX ASSESSMENT PURPOSES ONLY AND  
**NOT FOR CONVEYANCE**

## TOWN OF HOPKINTON - BOARD OF ASSESSORS

SCALE IN FEET  
 0 100 200

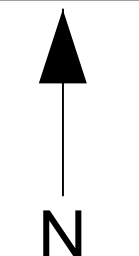

1	2
3	4

**U-2**